


Dubbele vleugel tussen 2 palen

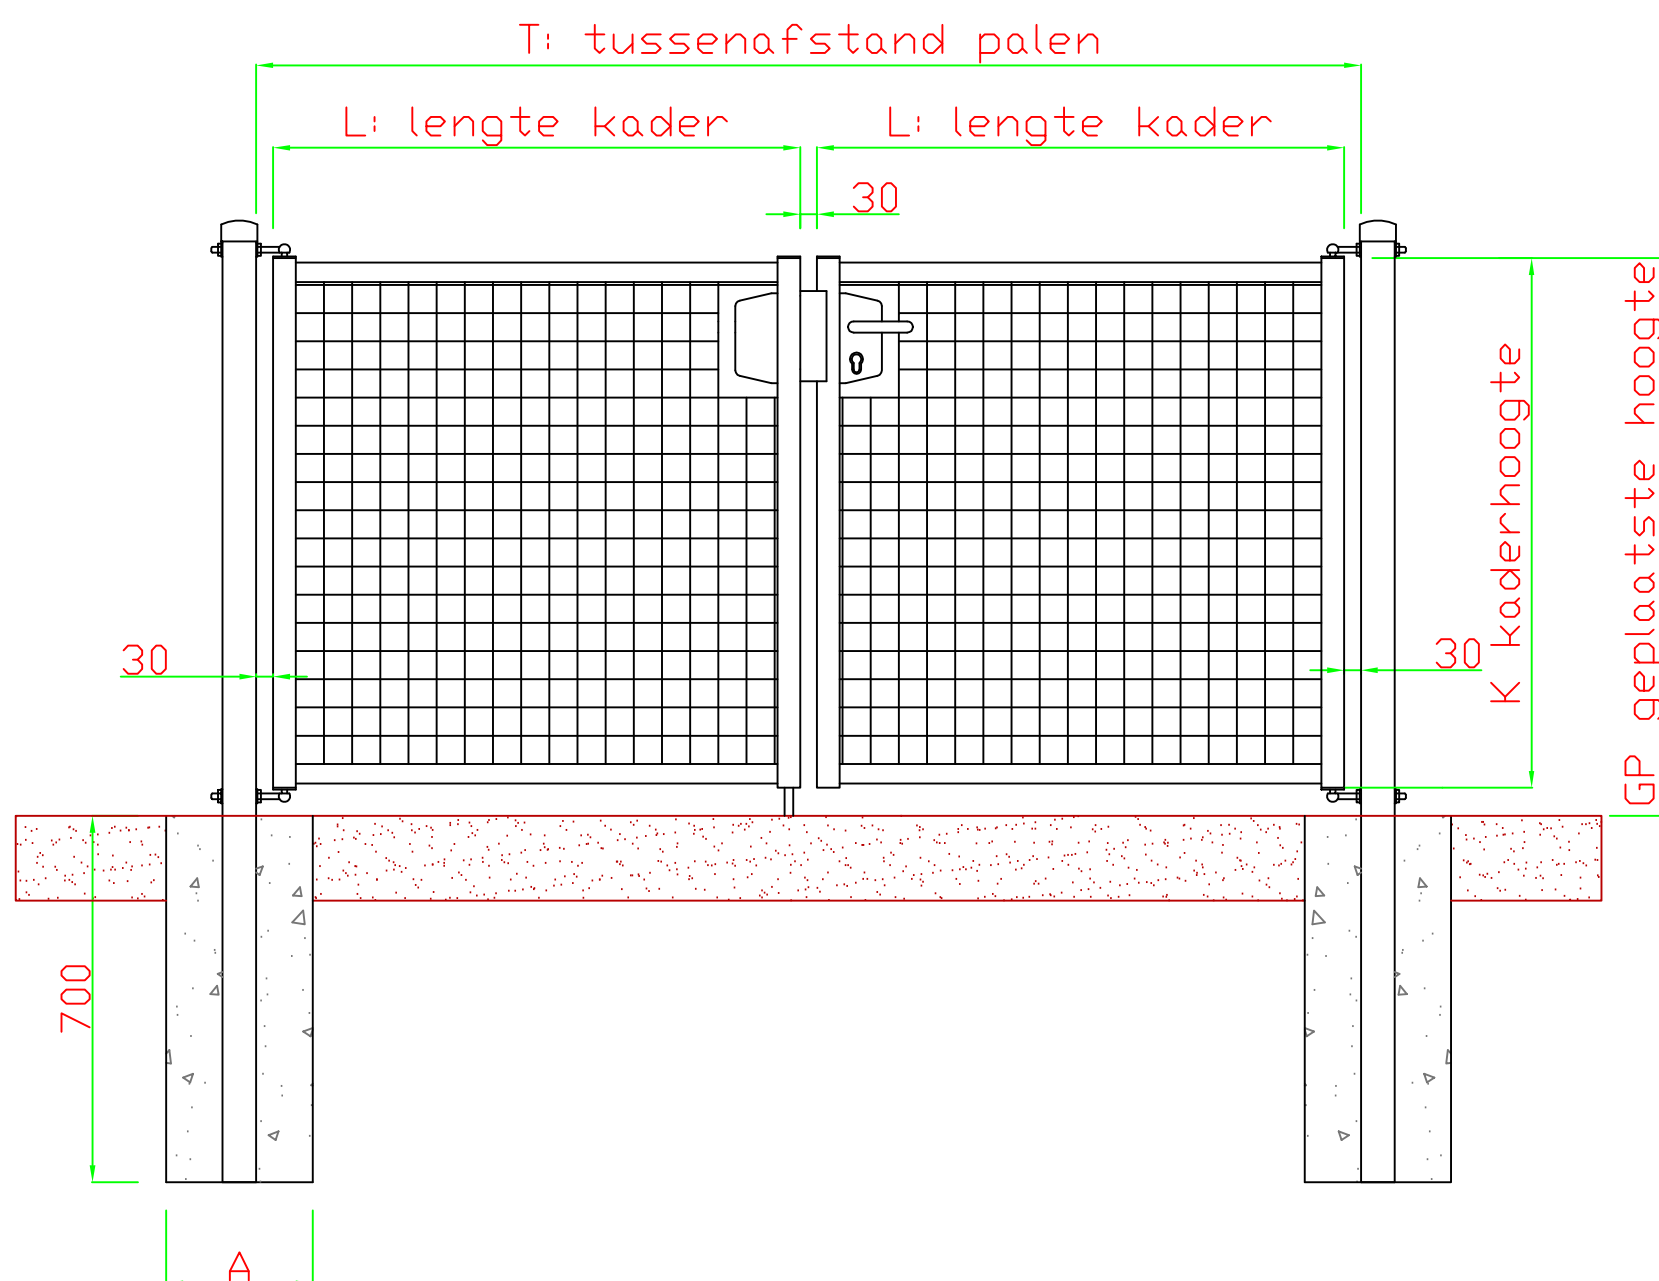

Breedte	GP	L	T	A
2 meter	1 - 1.2	935	1960	300
2 meter	1.5 - 1.8 -2	935	1960	300
2.4 meter	1 - 1.2	1185	2460	300
2.4 meter	1.5 - 1.8 -2	1185	2460	300
3 meter	1 - 1.2	1435	2960	300
3 meter	1.5 - 1.8 -2	1425	2940	400
4 meter	1 - 1.2	1935	3960	400
4 meter	1.5 - 1.8 -2	1925	3940	400

GP	K
1 meter	940
1.2 meter	1140
1.5 meter	1440
1.8 meter	1740
2 meter	1890

Staanders 40 x 40 mm
 Liggers 35 x 35 mm
 draadnetvulling 50 x 50
 slot locinox slot
 polyamide aanslag
 inox scharnieren
 palen dia 76 mm met plastic dop

Tuinpoortshop-HDS

Online verkoop vanuit Herk-De-Stad
 0495/53.00.02
 tuinpoortshophds@gmail.com

Funderingsplan dubbele tuinpoort